


GRADE DROPS ABOUT 2' TOWARD GEORGE ST.

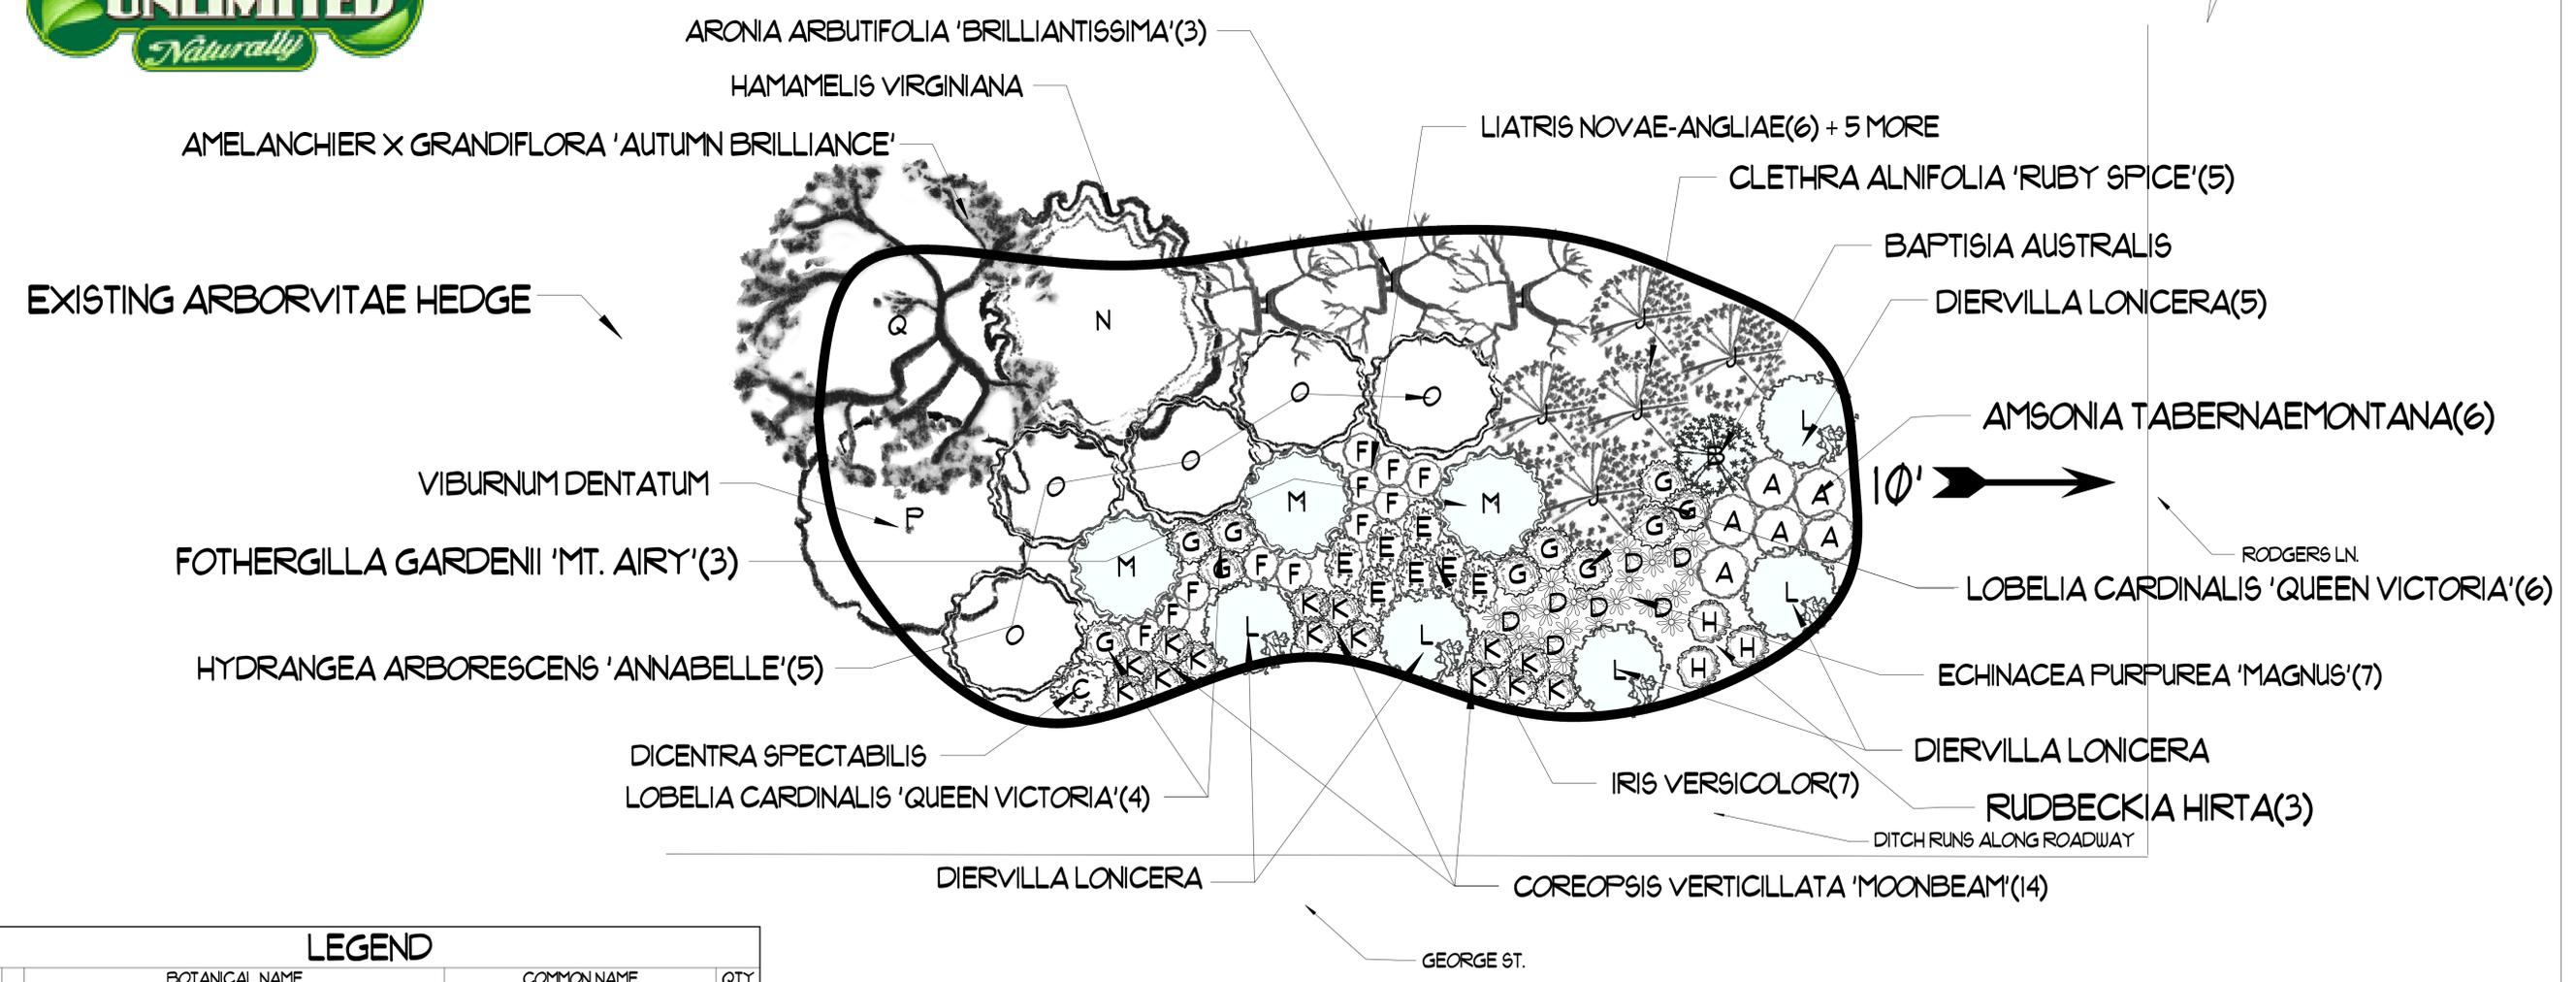

LEGEND			
	BOTANICAL NAME	COMMON NAME	QTY
FLOWER, PERENNIAL			
A	AMSONIA TABERNAEMONTANA	BLUESTAR	6
B	BAPTISIA AUSTRALIS	INDIGO, BLUE FALSE	1
C	DICENTRA SPECTABILIS	DICENTRA, BLEEDING HEART PINK	1
D	ECHINACEA PURPUREA 'MAGNUS'	PURPLE CONEFLOWER	7
E	IRIS VERSICOLOR	BLUE FLAG IRIS	7
F	LIATRIS	LIATRIS	11
G	LOBELIA CARDINALIS 'QUEEN VICTORIA'	CARDINAL FLOWER	10
H	RUDBECKIA HIRTA	RUDBECKIA, GOLDSTURM	3
SHRUB, DECIDUOUS			
I	ARONIA ARBUTIFOLIA 'BRILLIANTISS'	CHOKEBERRY, BRILLIANT RED	3
J	CLETHRA ALNIFOLIA 'RUBY SPICE'	SUMMERSWEET, RUBY SPICE	5
K	COREOPSIS VERTICILLATA	COREOPSIS MOONBEAM	14
L	DIERVILLA LONICERA	BUSH HONEYSUCKLE	5
M	FOTHERGILLA GARDENII 'MT. AIRY'	FOTHERGILLA, DWARF, WHITE	3
N	HAMAMELIS VIRGINIANA	WITCHHAZEL	1
O	HYDRANGEA ARBORESCENS	HYDRANGEA, ANNABELLE	5
P	VIBURNUM DENTATUM	VIBURNUM, ARROWWOOD	1
TREE, DECIDUOUS			
Q	AMELANCHIER X GRANDIFLORA 'AUTUMN BRILLIANCE'	APPLE SERVICEBERRY	1

Revision #:	Scale:	Landscape Plan: 1	Landscape Design by: Jason White
Date: 4/8/2022	1" = 3'	Steve Kazilionis (Bayside)	Plants Unlimited